


FISH & PIPS

Chalet du Guide Ground Floor

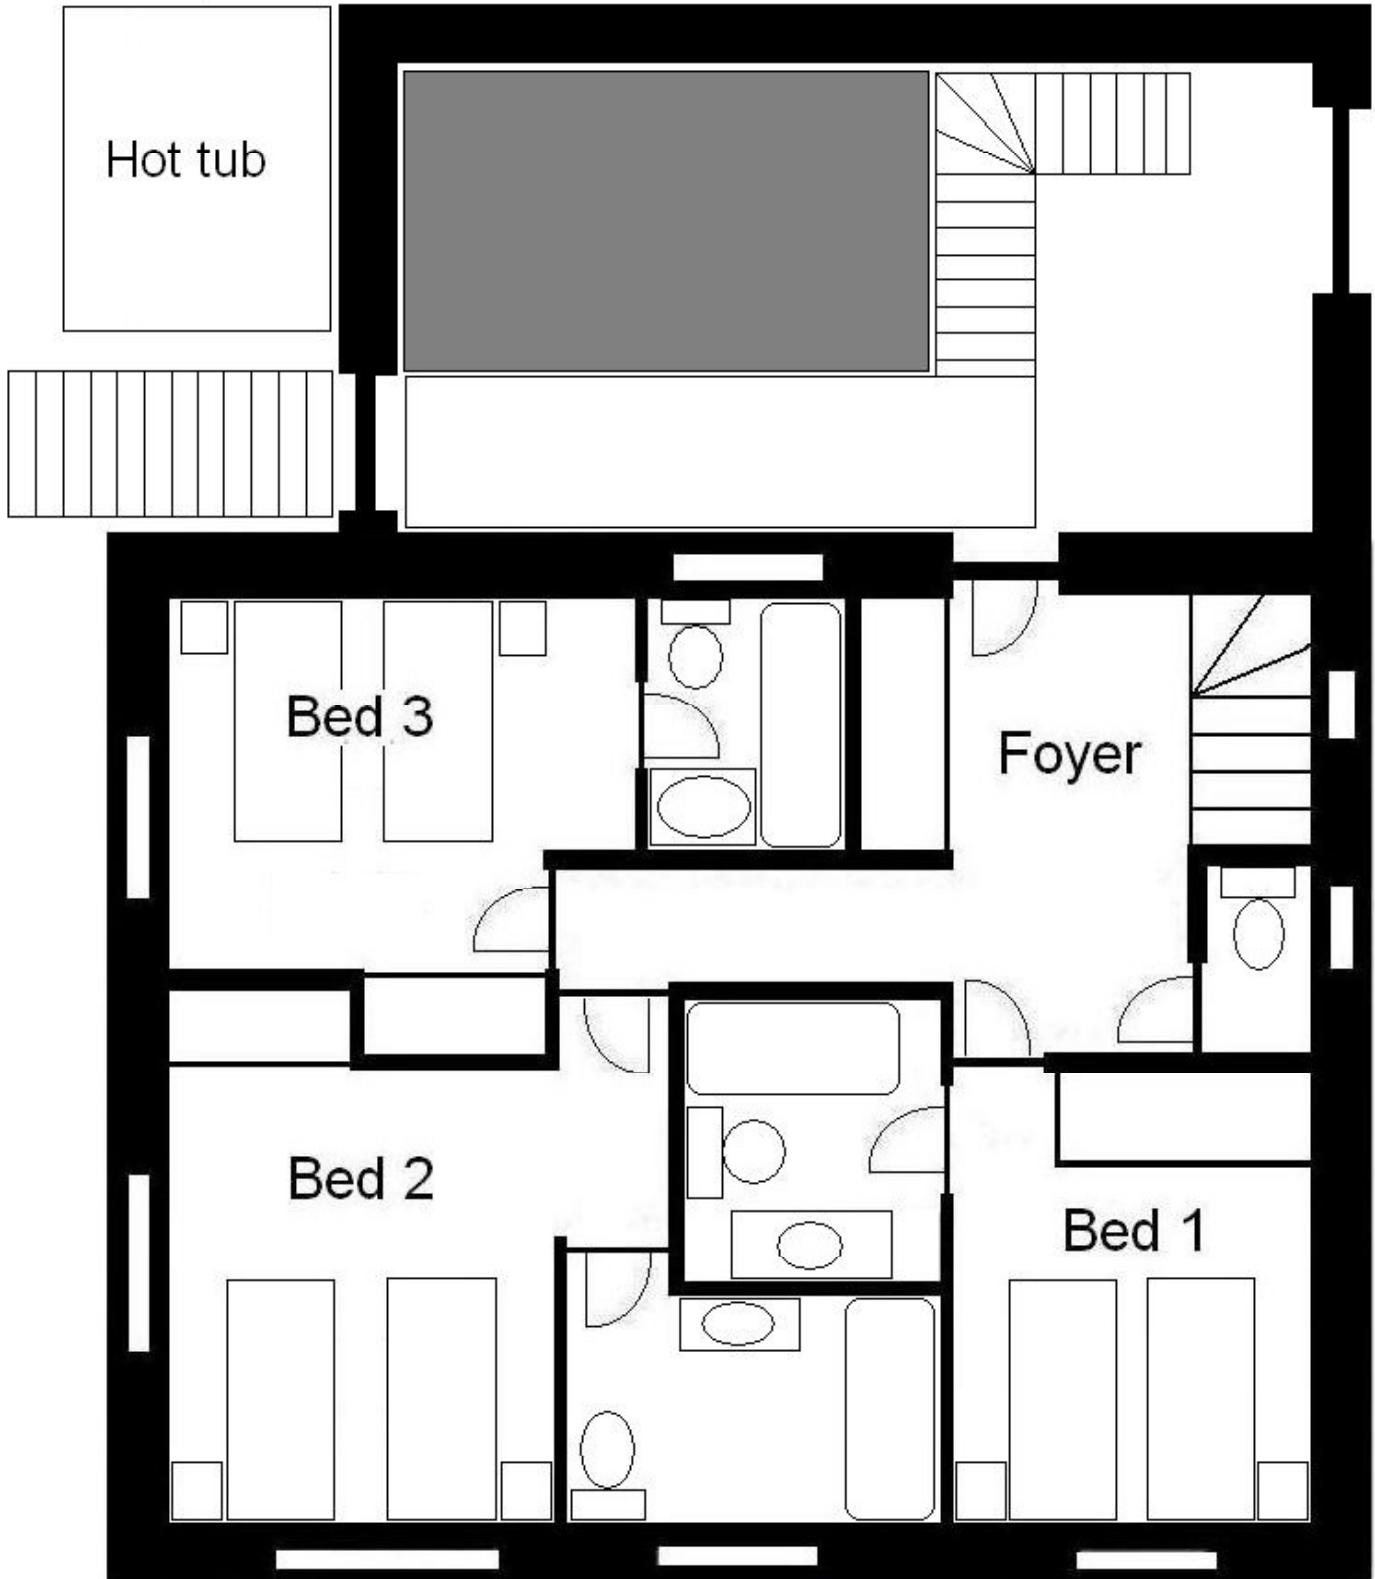


Floor plans designed & built by **RUNNING REPAIRS**

Not to scale

FISH&PIPS

Chalet du Guide 1st floor

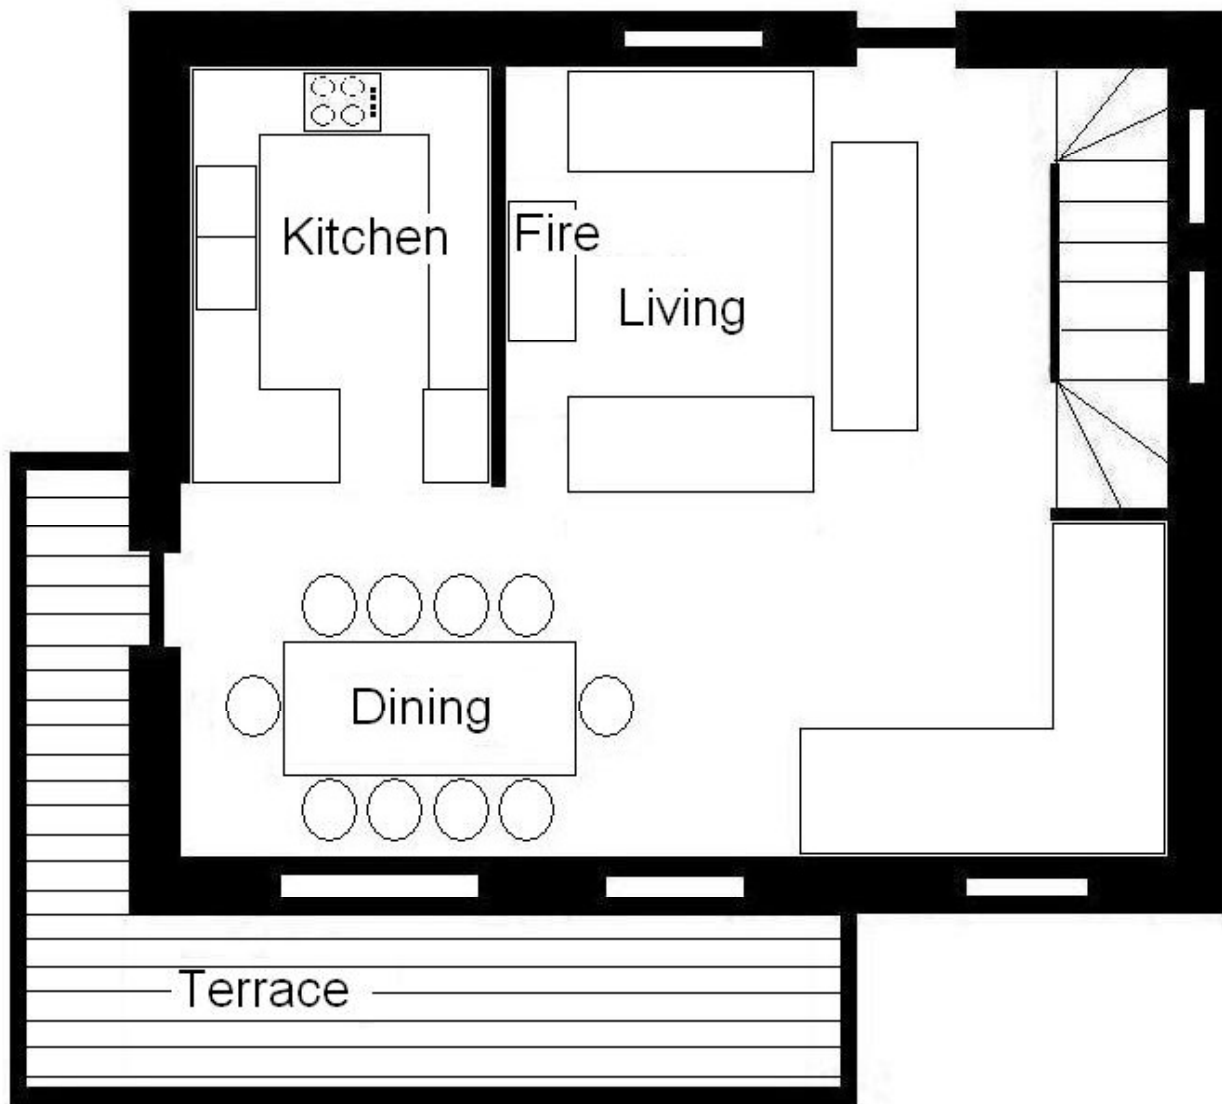

Floor plans designed & built by **RUNNING REPAIRS**

Not to scale

FISH & PIPS

Chalet du Guide 2nd floor



Floor plans designed & built by **RUNNING REPAIRS**

Not to scale